


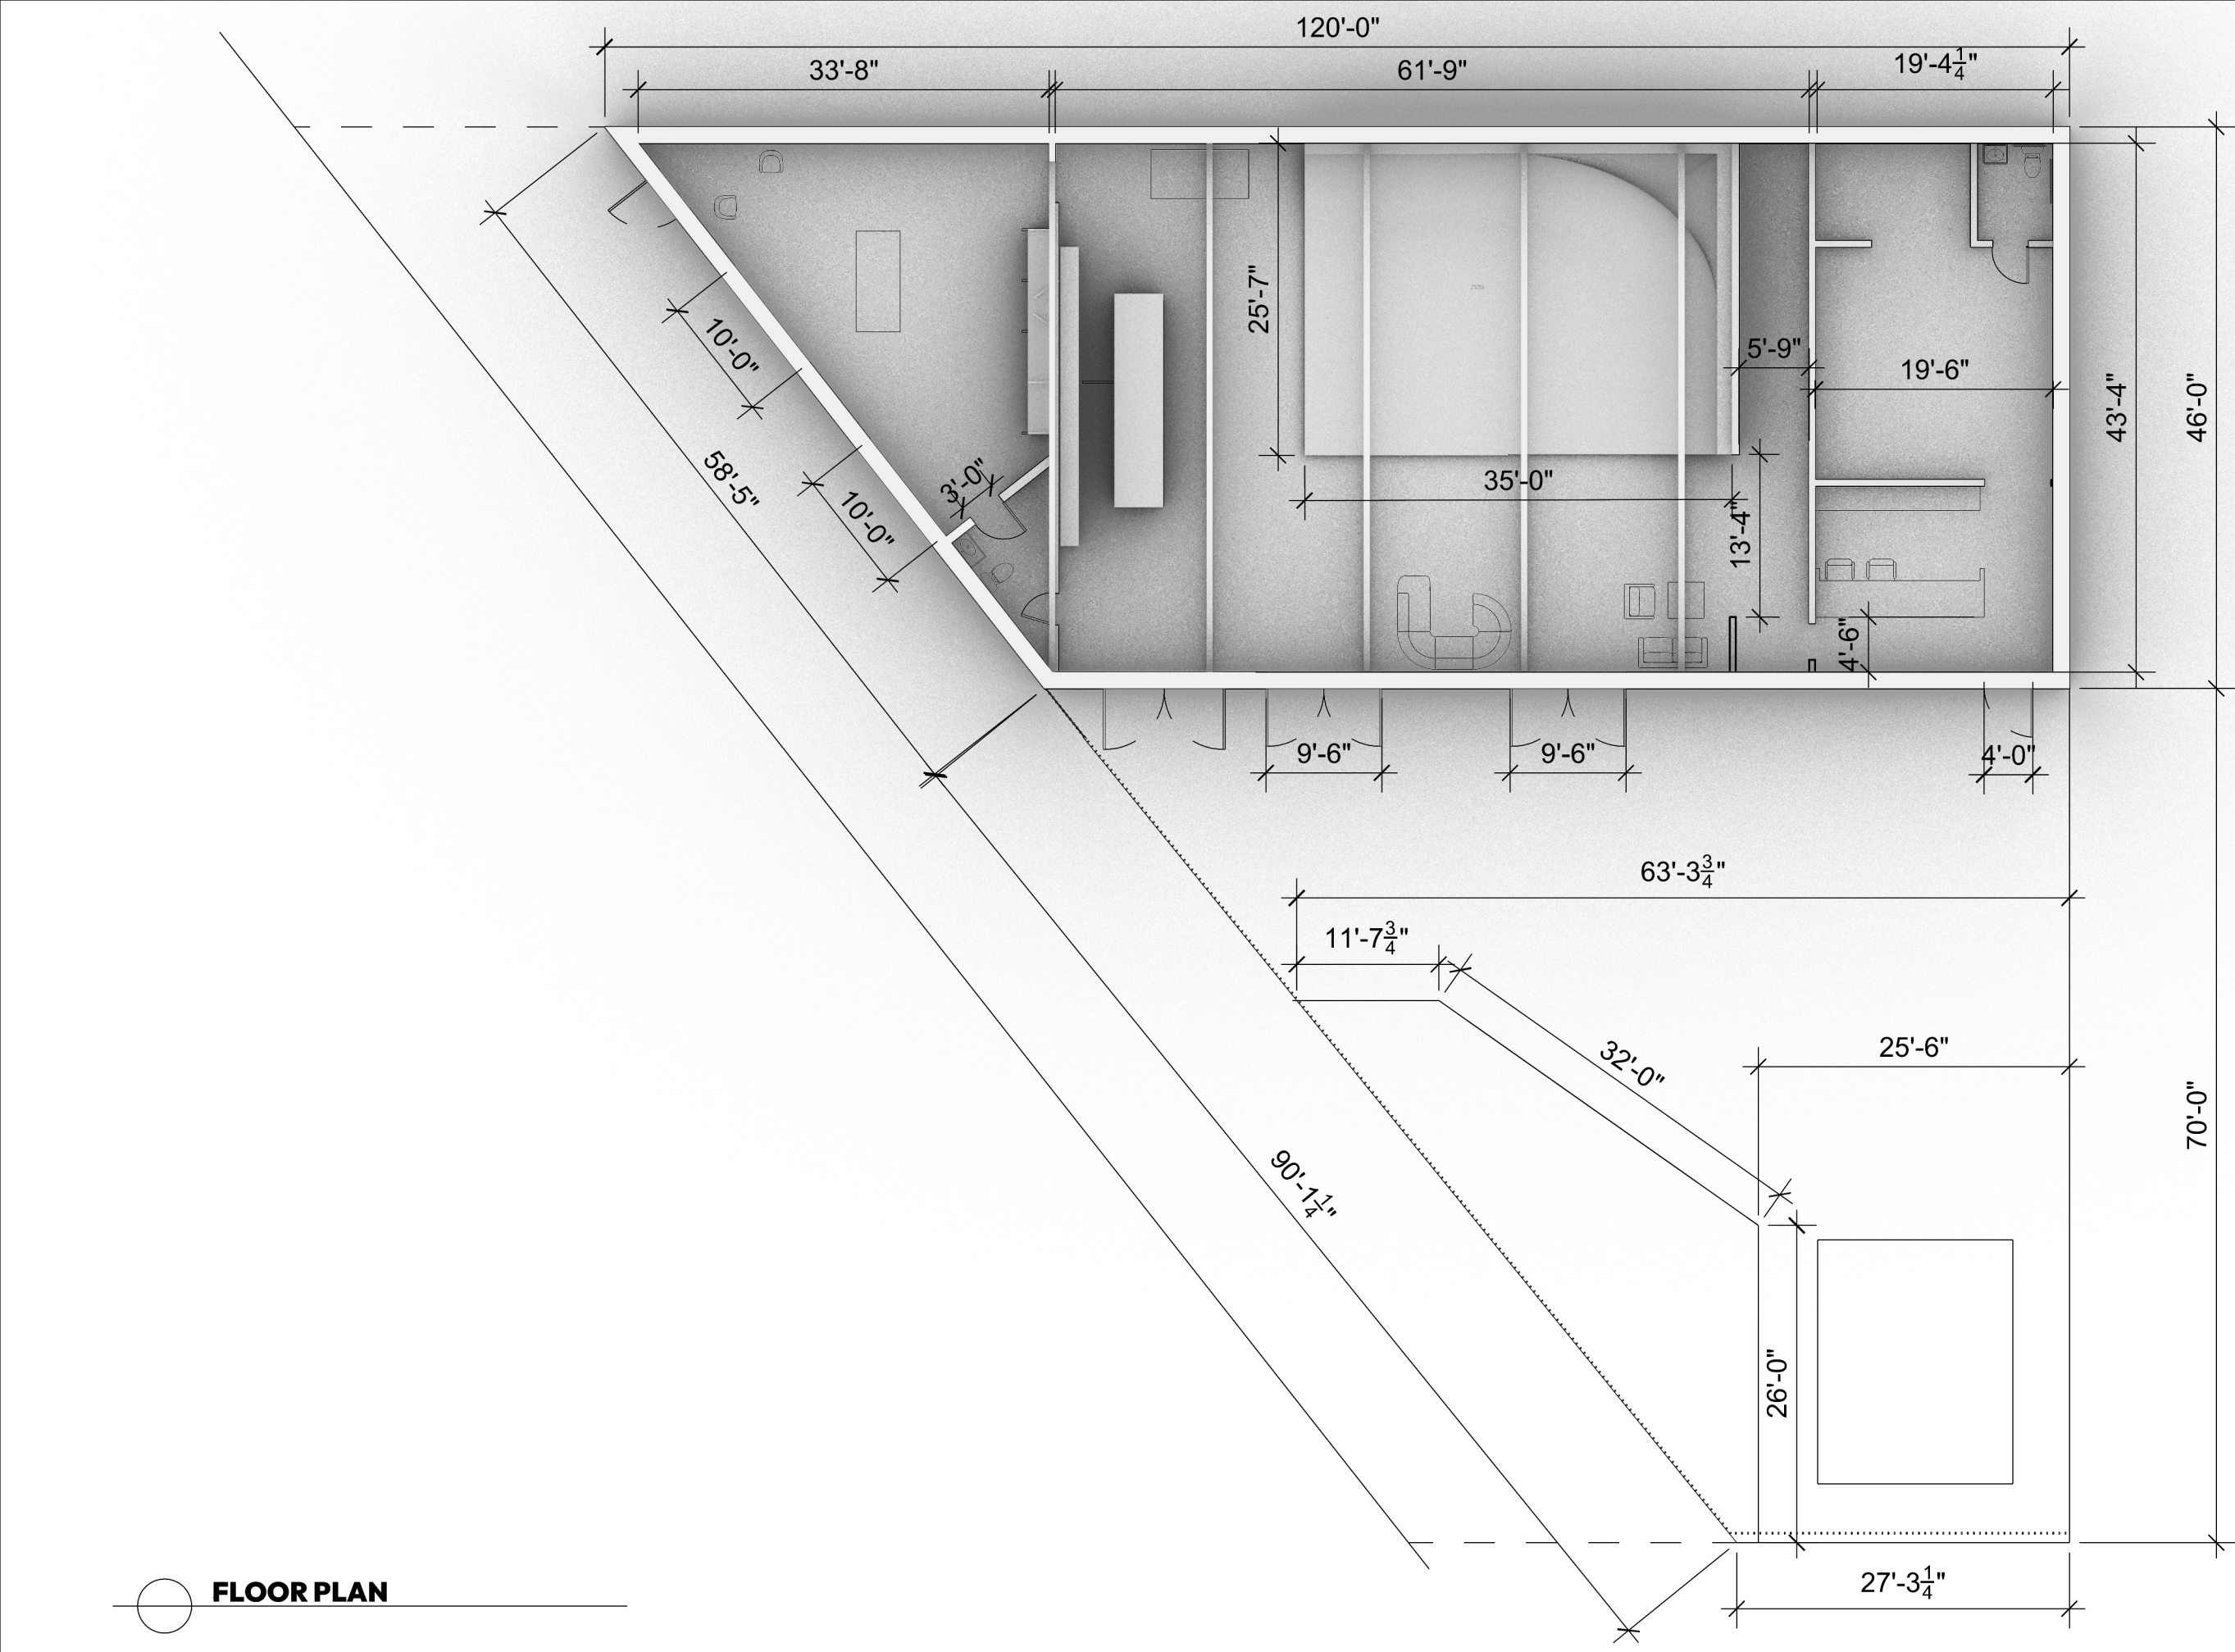

NOVA
STUDIOS

PARTI

Production Designer:
Maria Kobalyan
Executive Producer:
Adam Battaglia
Producer:
Luca Dalla Chiesa

P2041

12.11.2025

SITE ADDRESS:


9016 Santa Monica Blvd
West Hollywood,
CA 90069

VERSION

1

A.1

FLOOR PLAN

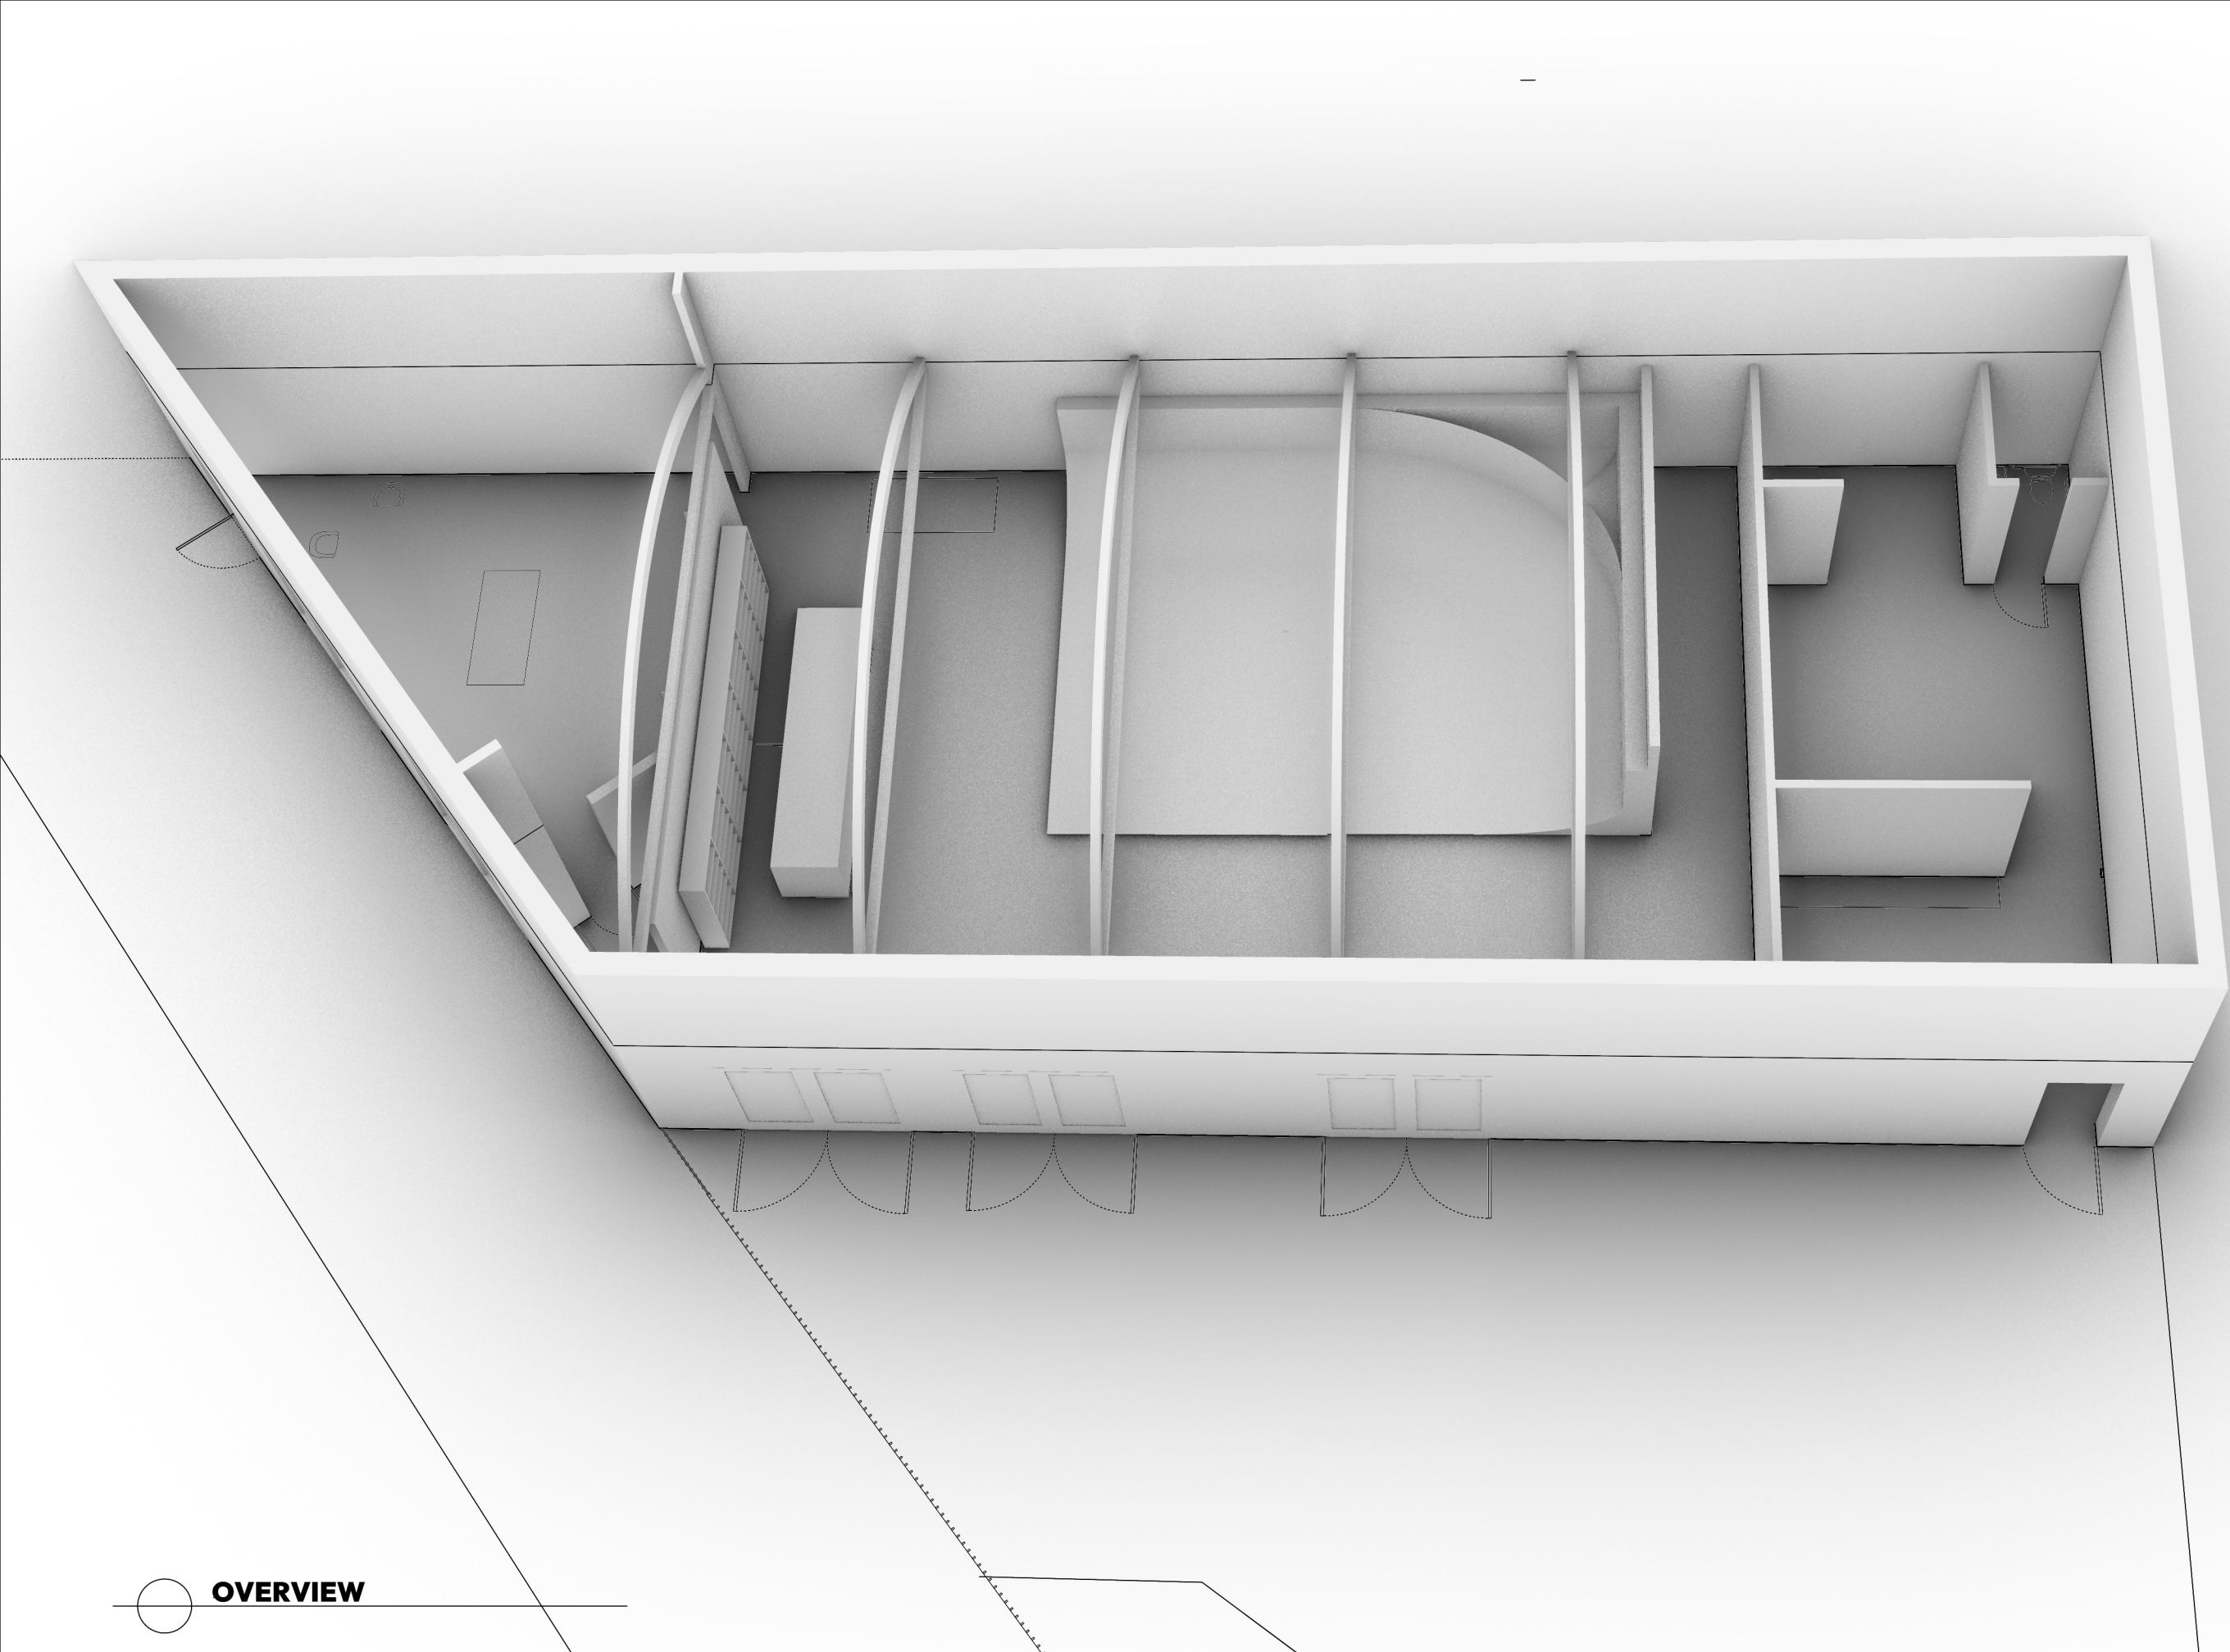

NOVA
STUDIOS

PARTI

Production Designer:
Maria Kobalyan
Executive Producer:
Adam Battaglia
Producer:
Luca Dalla Chiesa

P2041

12.11.2025

SITE ADDRESS:

9016 Santa Monica Blvd
West Hollywood,
CA 90069

VERSION

1

A.2

OVERVIEW



**NOVA
STUDIOS**

PARTI

Production Designer:
Maria Kobalyan
Executive Producer:
Adam Battaglia
Producer:
Luca Dalla Chiesa

P2041

12.11.2025

SITE ADDRESS:

9016 Santa Monica Blvd
West Hollywood,
CA 90069

VERSION

1

A.3